





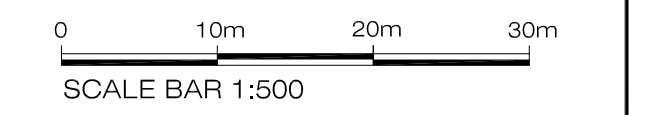


- SURVEY NOTES**
1. ALL LEVELS ARE RELATED TO MAIN HEAD DATUM
 2. ALL DIMENSIONS ARE IN METERS UNLESS OTHERWISE STATED.
 3. ANY DISCREPANCIES IN THE SURVEY SHOULD BE REPORTED TO GEODATA SURVEYING LTD IMMEDIATELY.
 4. DO NOT SCALE, THIS SHALL ONLY BE PERMITTED IN DIGITAL FORM.
 5. GRID IS 20m X 20m

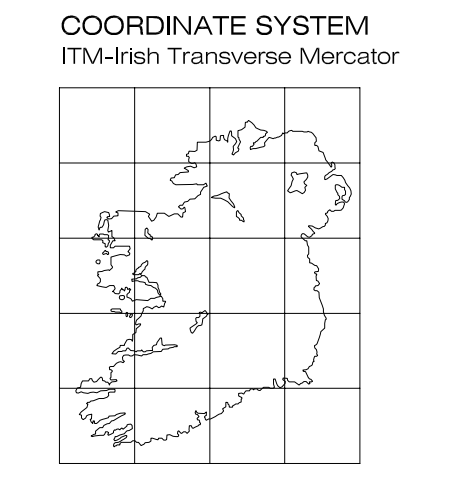

SYMBOLS

ARMSTRONG JOINT	PEG REF NUMBER
ROAD SIGN	CONTROL SURVEY STATION
GATE	FINISH FLOOR LEVEL
SPOT HEIGHT	RIDGE ELEVATION
MINI PILLAR	SOFFIT ELEVATION
GULLY	LAMP POST
ESB POLE	TELECOM POLE
STRUCTURAL SLAB LEVEL	AIR VALVE
TREE ACTUAL SPREAD	BOLLARD
TREE TAG NUMBER	UTILITY INSPECTION CHAMBER
WATER METER	FIRE HYDRANT
SLUDGE VALVE	INVERT LEVEL
STOP COCK	BED LEVEL
SPOT HEIGHT AT TOP OF WALL	SURFACE WATER LEVEL
SPOT HEIGHT AT TOP OF TREE	HEIGHT OF WINDOW BOARD
SPOT HEIGHT AT TOP OF HEDGE	HEAD HEIGHT OF BEAM
SPOT HEIGHT AT TOP OF FENCE	HEAD HEIGHT OF CEILING
BUILDING HATCH	OVERHEAD TELECOM LINE
WALL HATCH	OVERHEAD ESB LINE
FLAT ROOF	FILL GROUND
MANHOLE COVER	TELE INSP CHAMBER

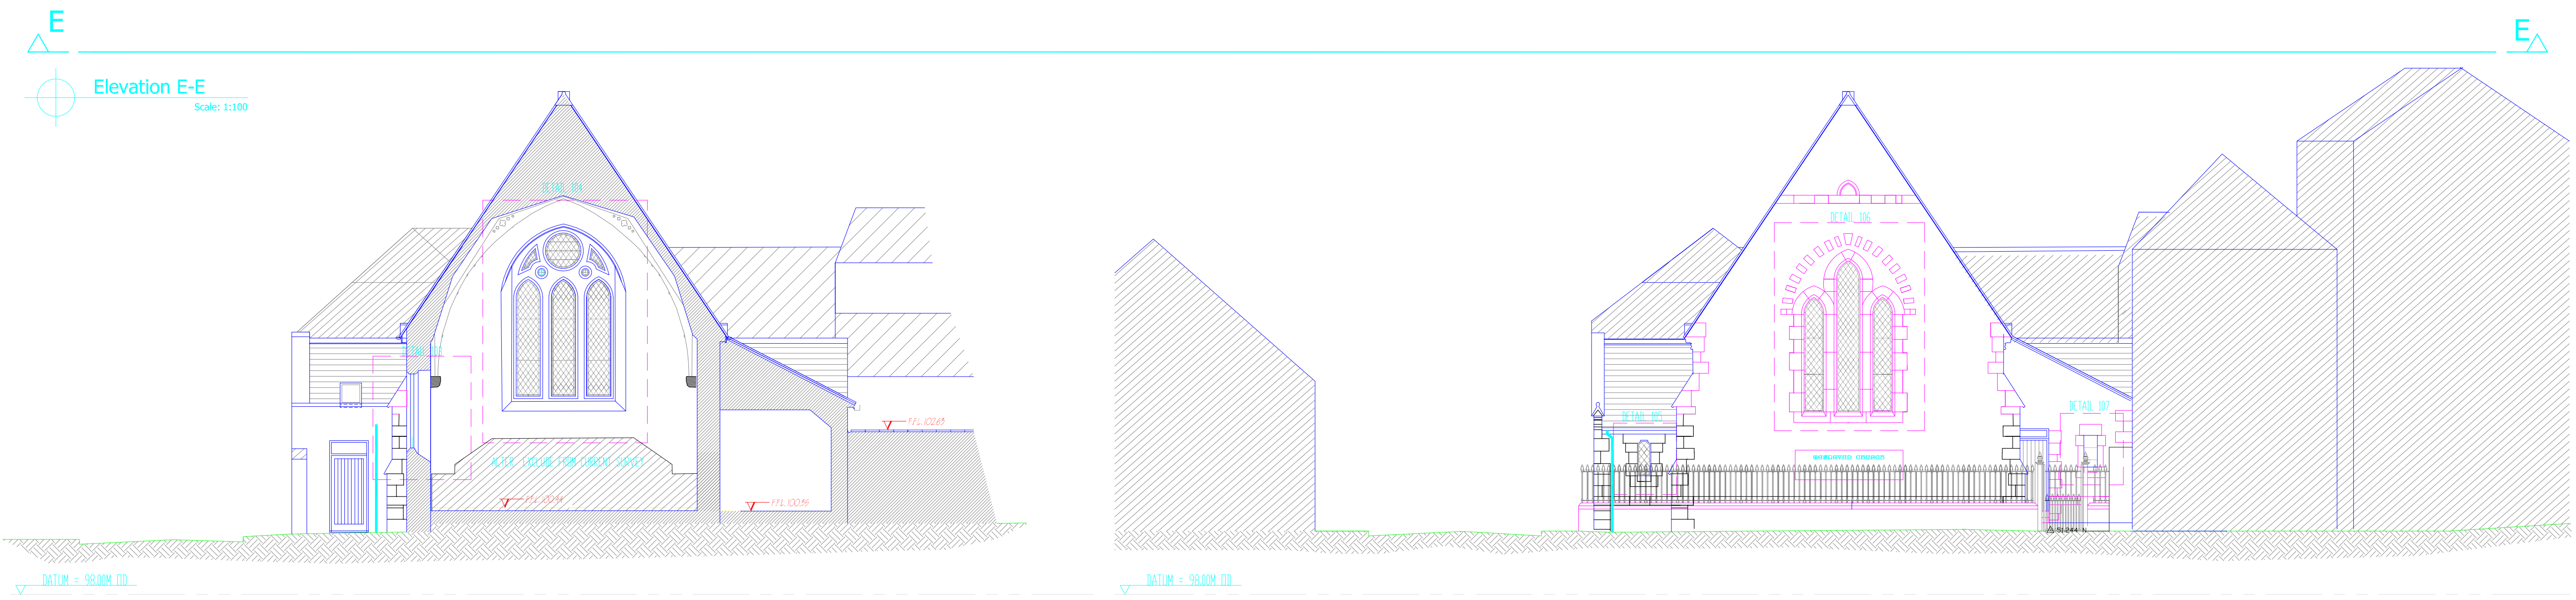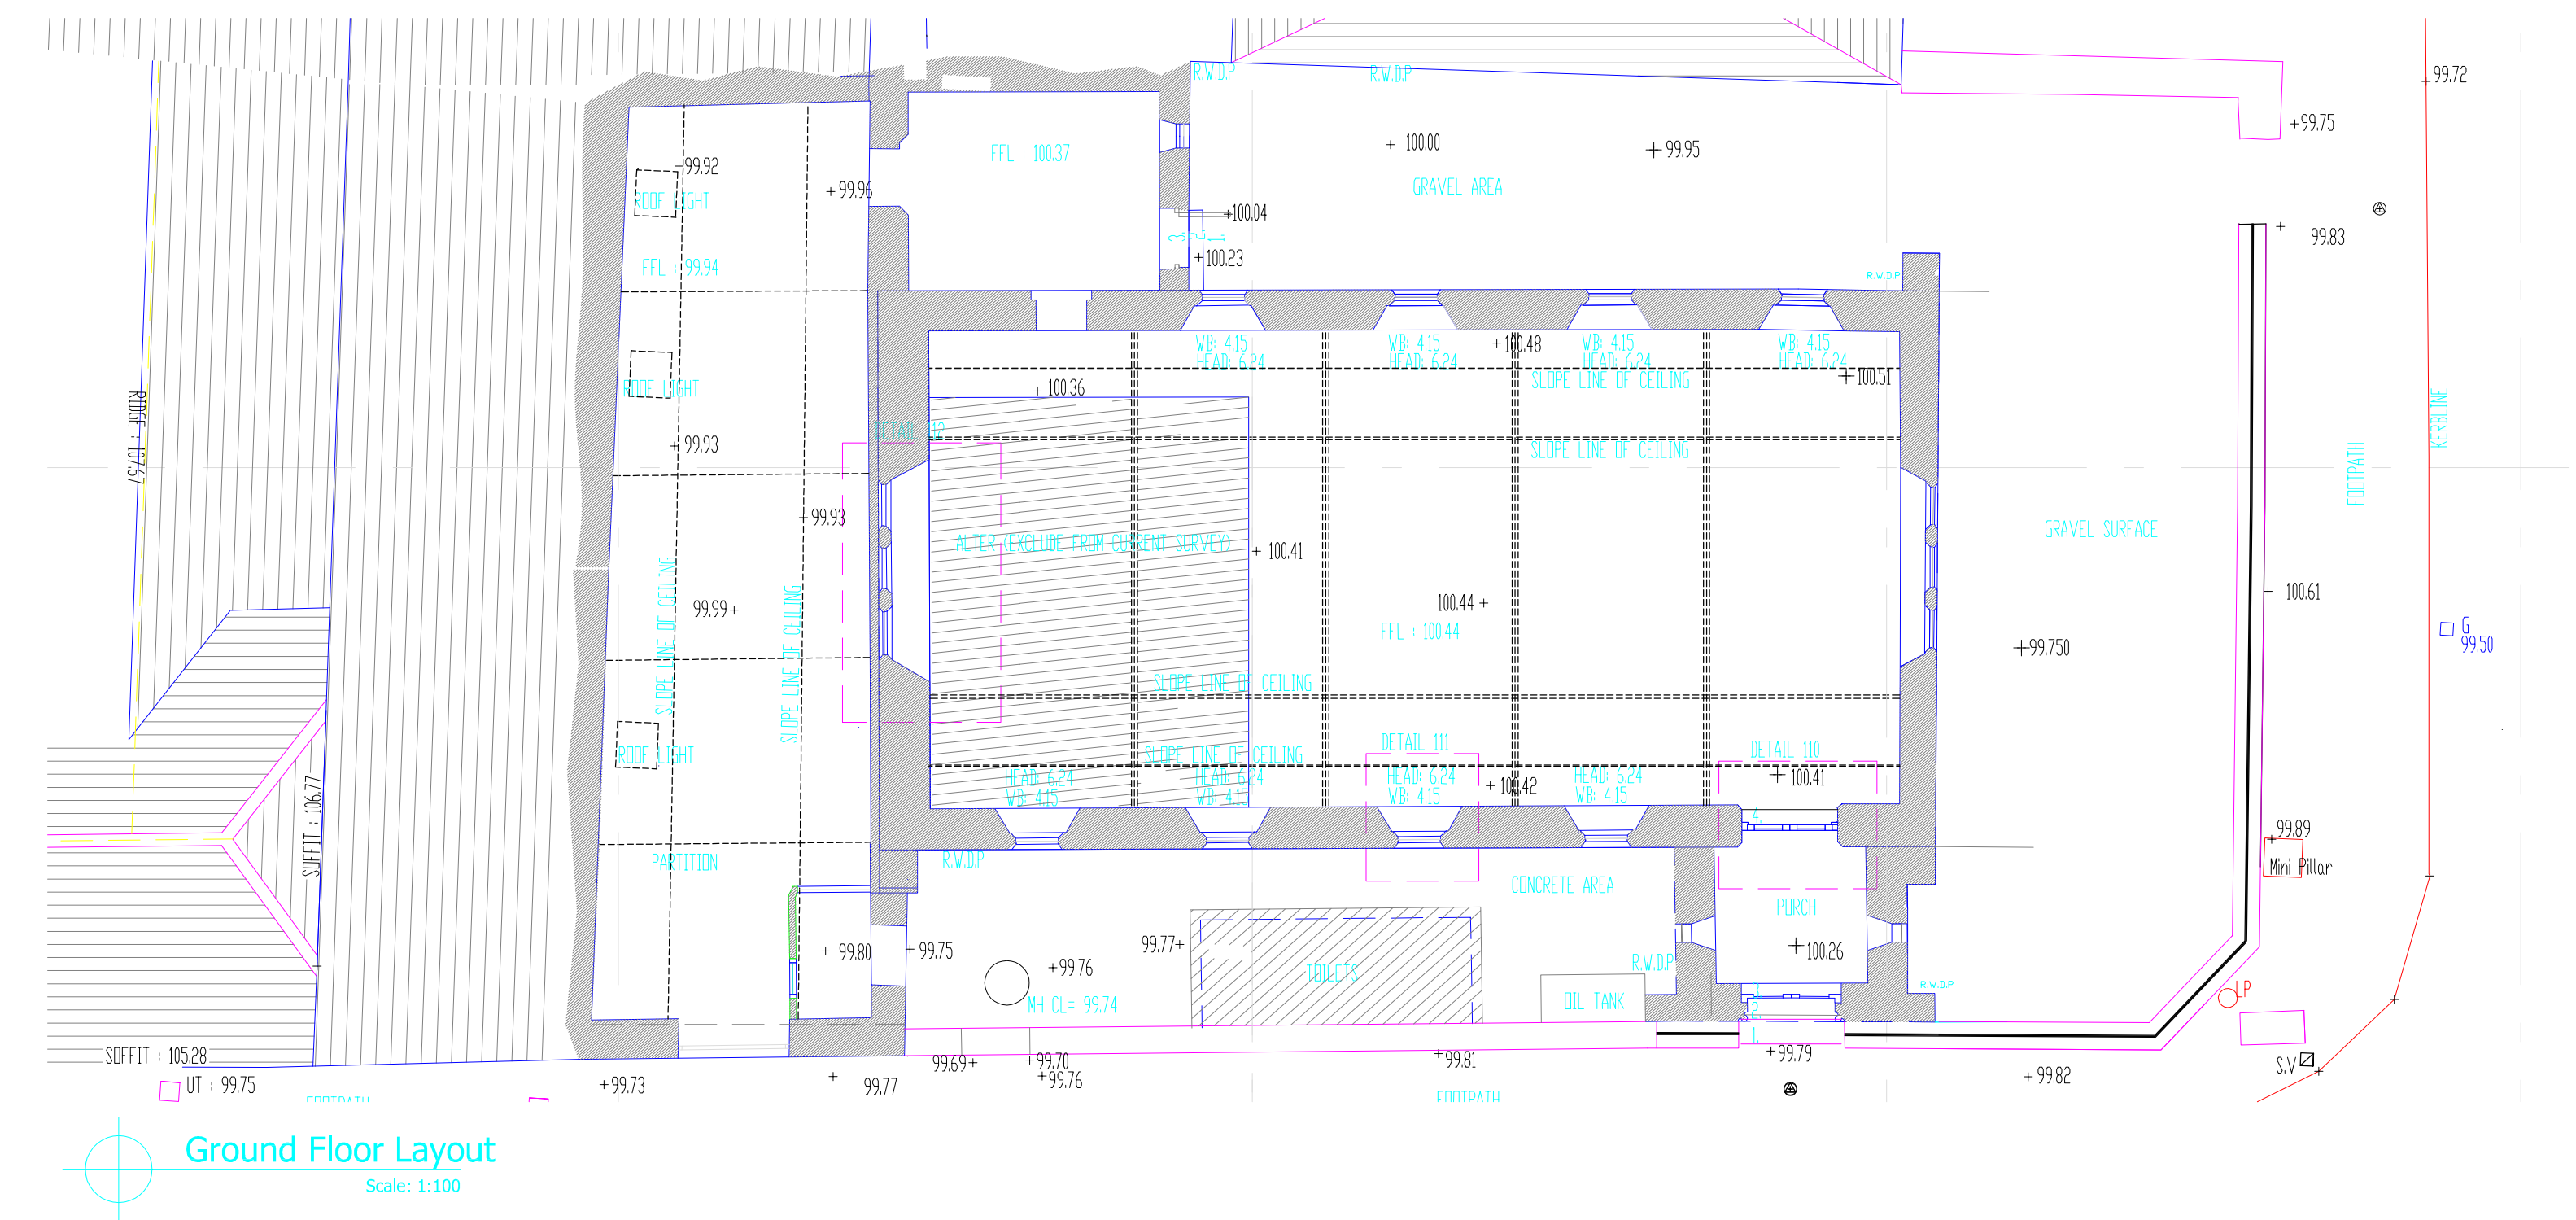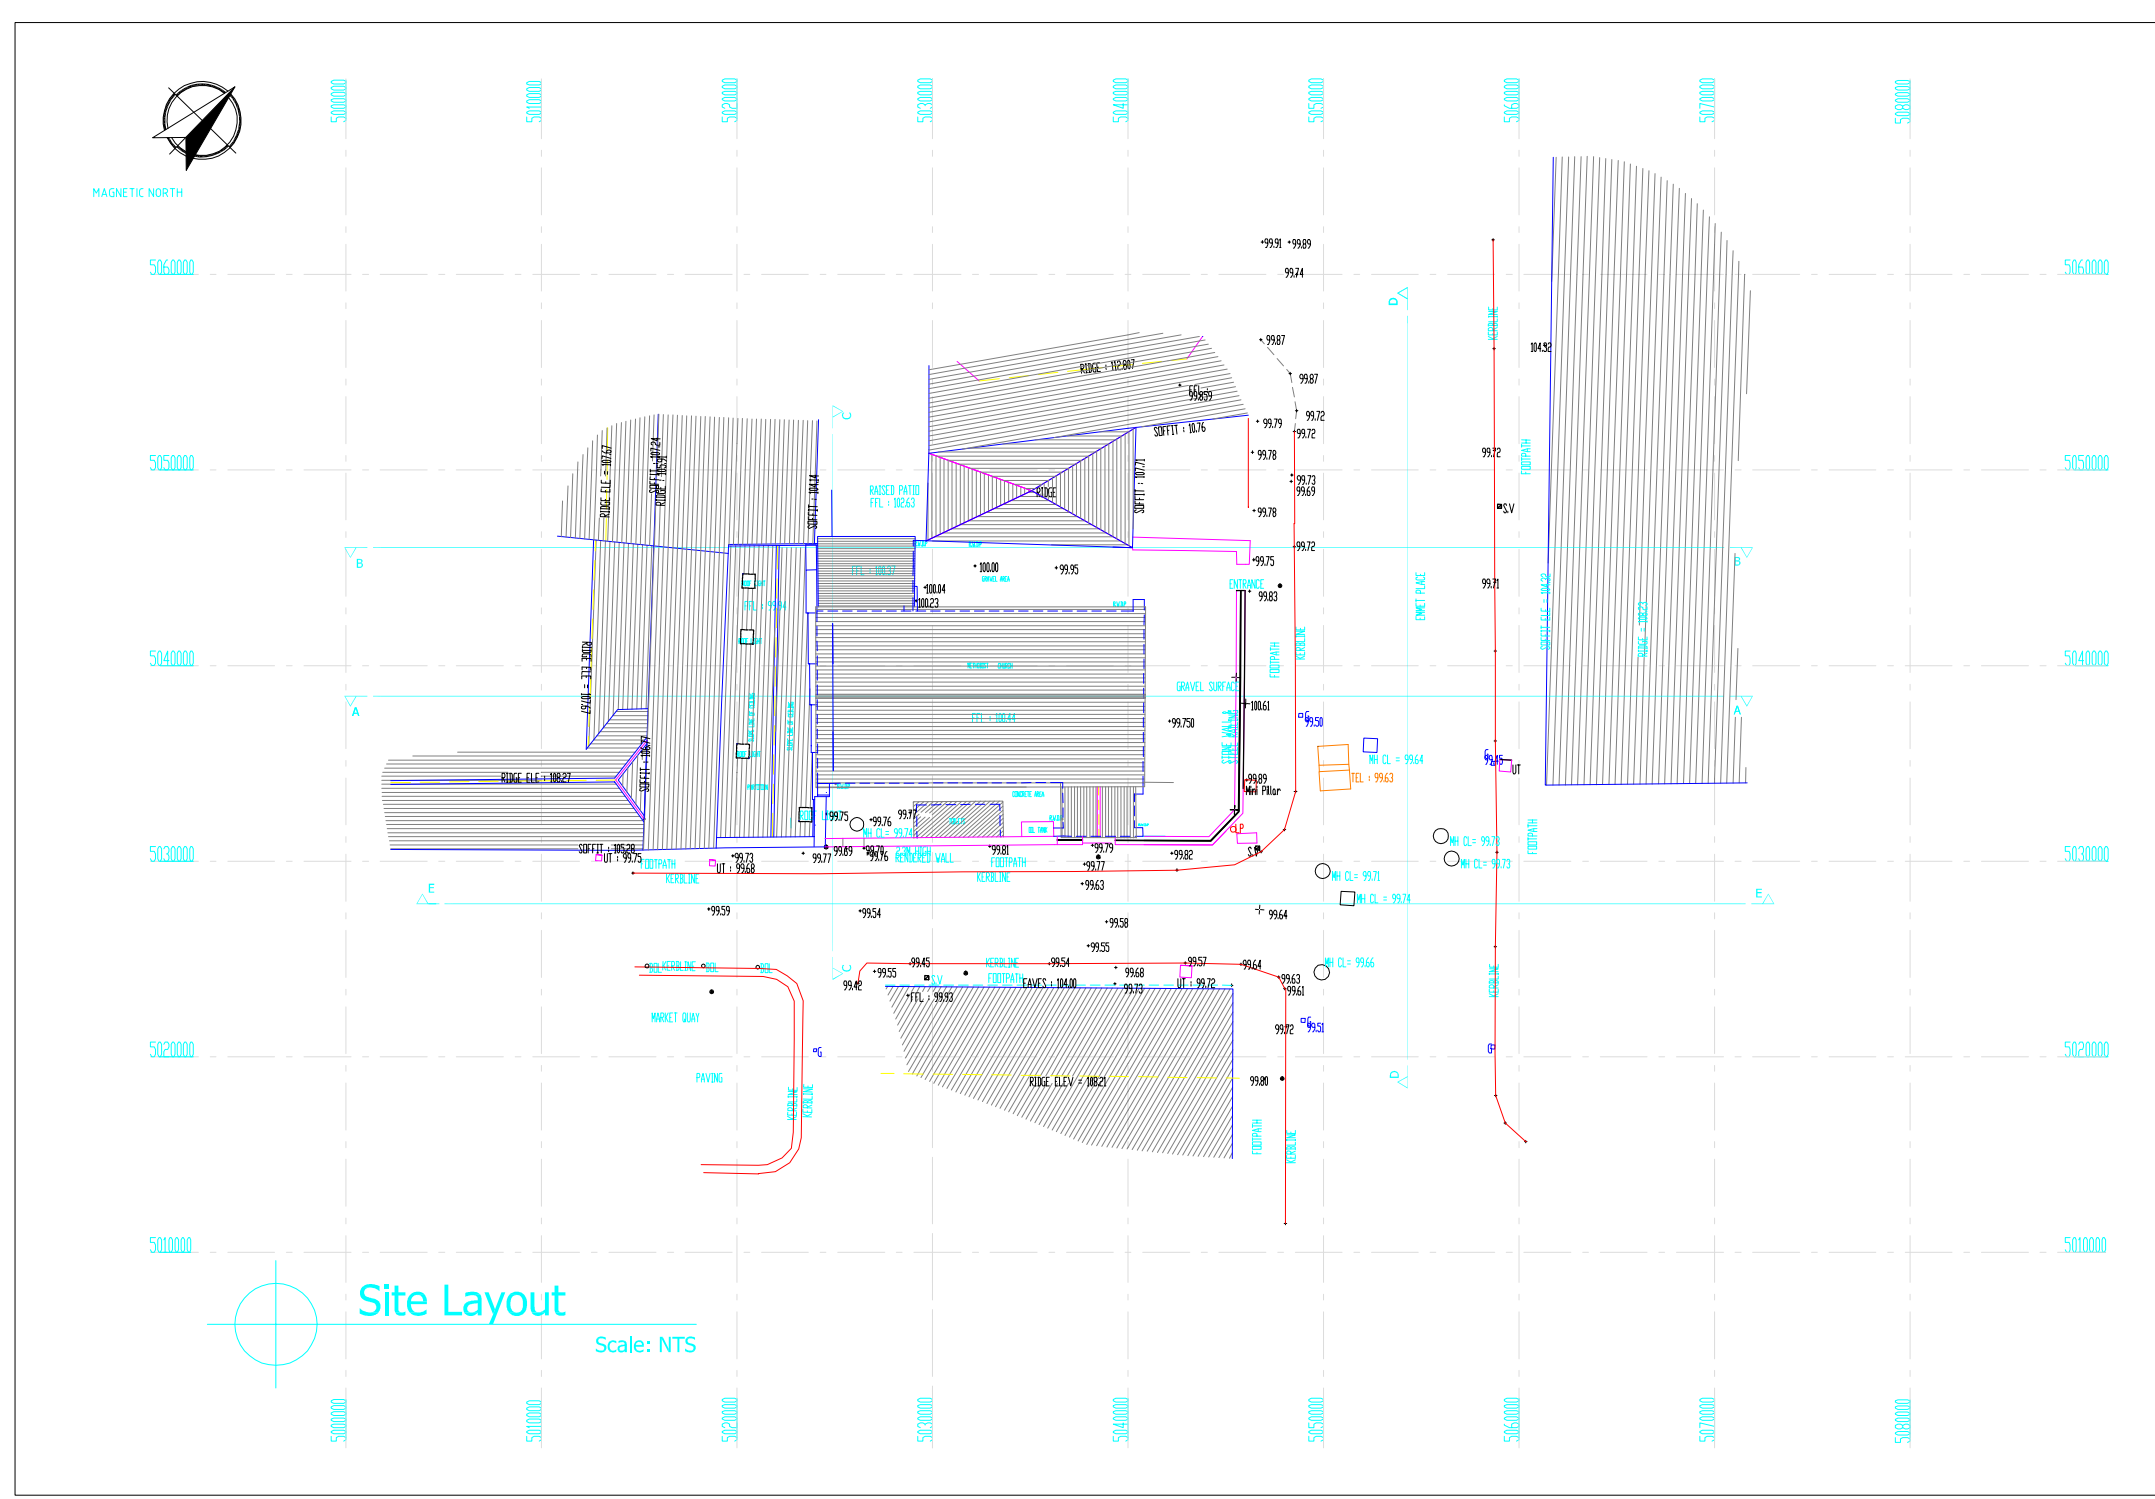

ITM	TOLERANCE	REPORT NUMBER	DATE	DESCRIPTION	DATE	BY	CHECKED

Buildings, Facades & Volumetric Surveys, Site Control,

GEODATA SURVEYING LTD
MAPPING SURVEYING SETTING OUT
Unit 2, Bandon Business Centre
Lauragh Industrial Estate,
Bandon, Co. Cork.
Tel: 023 8852798 Fax: 023 8852799
email: info@geodatasurveying.ie
Website: www.geodatasurveying.ie

Levelling, Setting out, Digital Mapping & Land Registry.
CLIENT: SAMPLE

PROJECT: SAMPLE

TITLE: CHURCH SURVEY

SCALE: 1-100
DATE: 10-07-09

DWG. NO: 09459-100