


ITM NORTH

A1

SURVEY NOTES

1. ALL LEVELS ARE RELATED TO MAIN HEAD DATUM
2. ALL DIMENSIONS ARE IN METERS UNLESS OTHERWISE STATED.
3. ANY DISCREPANCIES IN THE SURVEY SHOULD BE REPORTED TO GEODATA SURVEYING LTD IMMEDIATELY.
4. DO NOT SCALE, THIS SHALL ONLY BE PERMITTED IN DIGITAL FORM.
5. GRID IS 20m X 20m

COORDINATE SYSTEM  
ITM-Irish Transverse Mercator

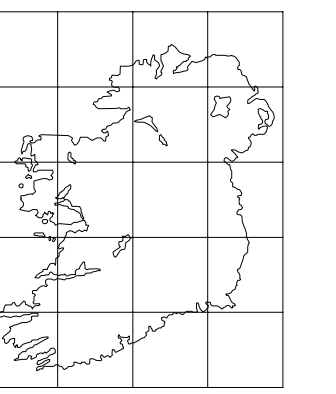


SYMBOLS

	ARMSTRONG JUNCTION		PEG REF NUMBER
	ROAD SIGN		CONTROL SURVEY STATION
	GATE		FINISH FLOOR LEVEL
	SPOT HEIGHT		RIIDGE ELEVATION
	MINI PILLAR		SOFFIT ELEVATION
	GULLY		LAMP POST
	ESB POLE		TELECOM POLE
	STRUCTURAL SLAB LEVEL		AIR VALVE
	TREE ACTUAL SPREAD		BOLLARD
	TREE TAG NUMBER		UTILITY INSPECTION CHAMBER
	WATER METER		FIRE HYDRANT
	SLUICE VALVE		INVERT LEVEL
	STOP COOK		BED LEVEL
	SPOT HEIGHT AT TOP OF WALL		SURFACE WATER LEVEL
	SPOT HEIGHT AT TOP OF TREE		HEIGHT OF WINDOW BOARD
	SPOT HEIGHT AT TOP OF HEDGE		HEAD HEIGHT OF BEAM
	SPOT HEIGHT AT TOP OF FENCE		HEAD HEIGHT OF CEILING
	BUILDING HATCH		OVERHEAD TELECOM LINE
	WALL HATCH		OVERHEAD ESB LINE
	FLAT ROOF		FILL GROUND
	MANHOLE COVER		TELE INSP CHAMBER




SITE KEY

Scale: 1:500

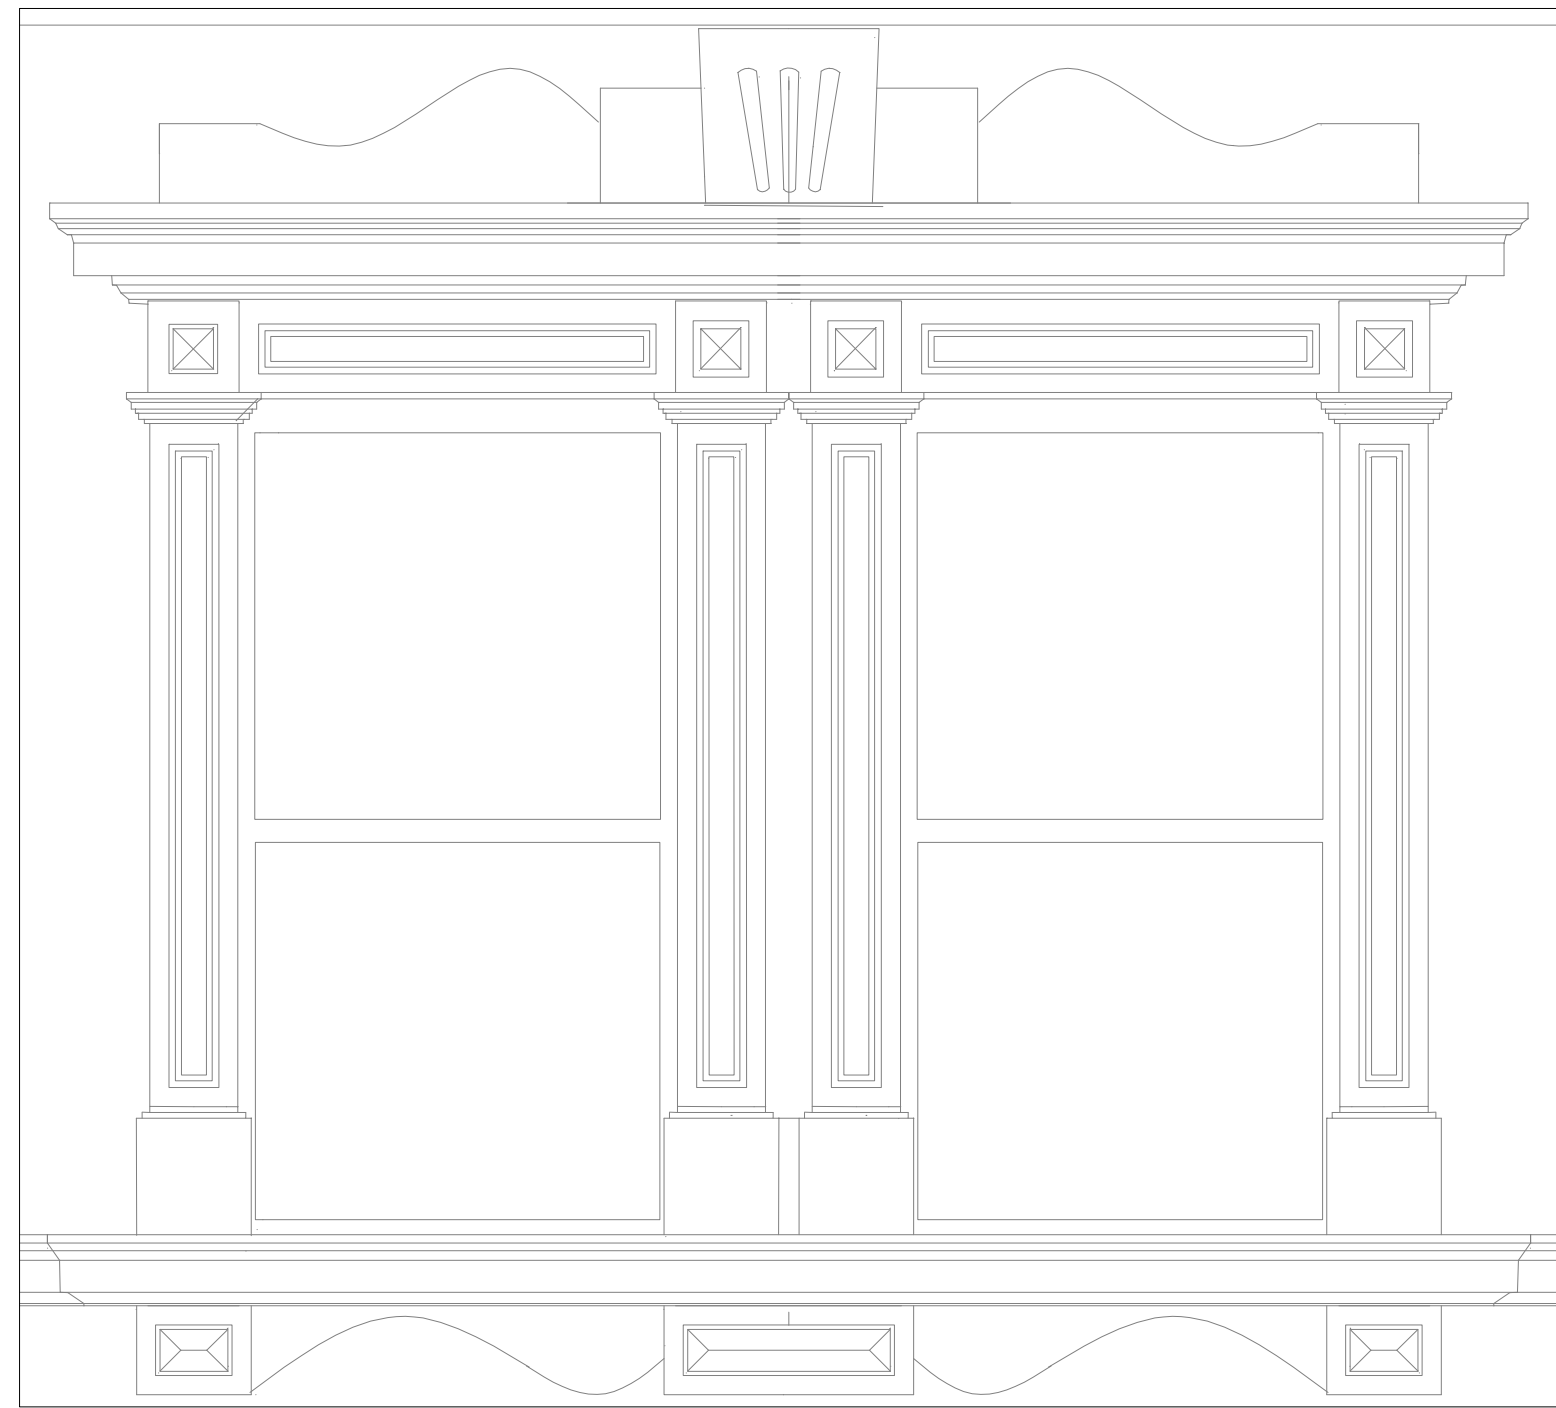


DETAIL 100

Scale: 1:20

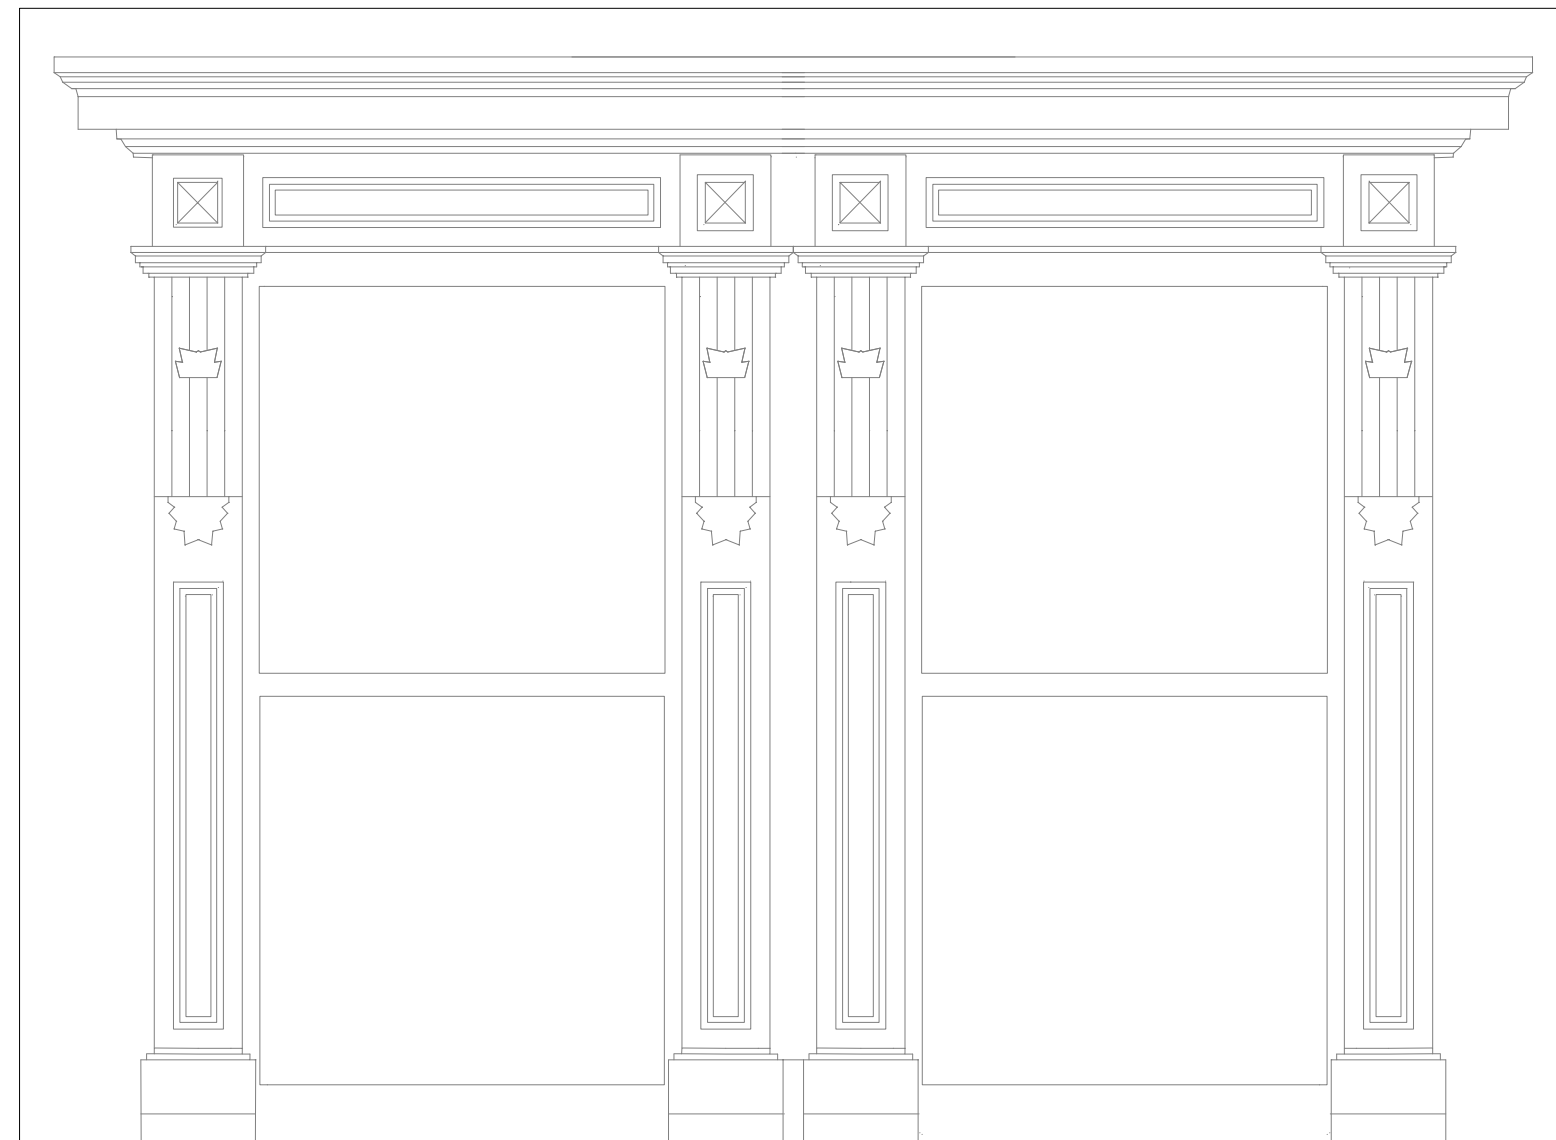


DETAIL 101

Scale: 1:20

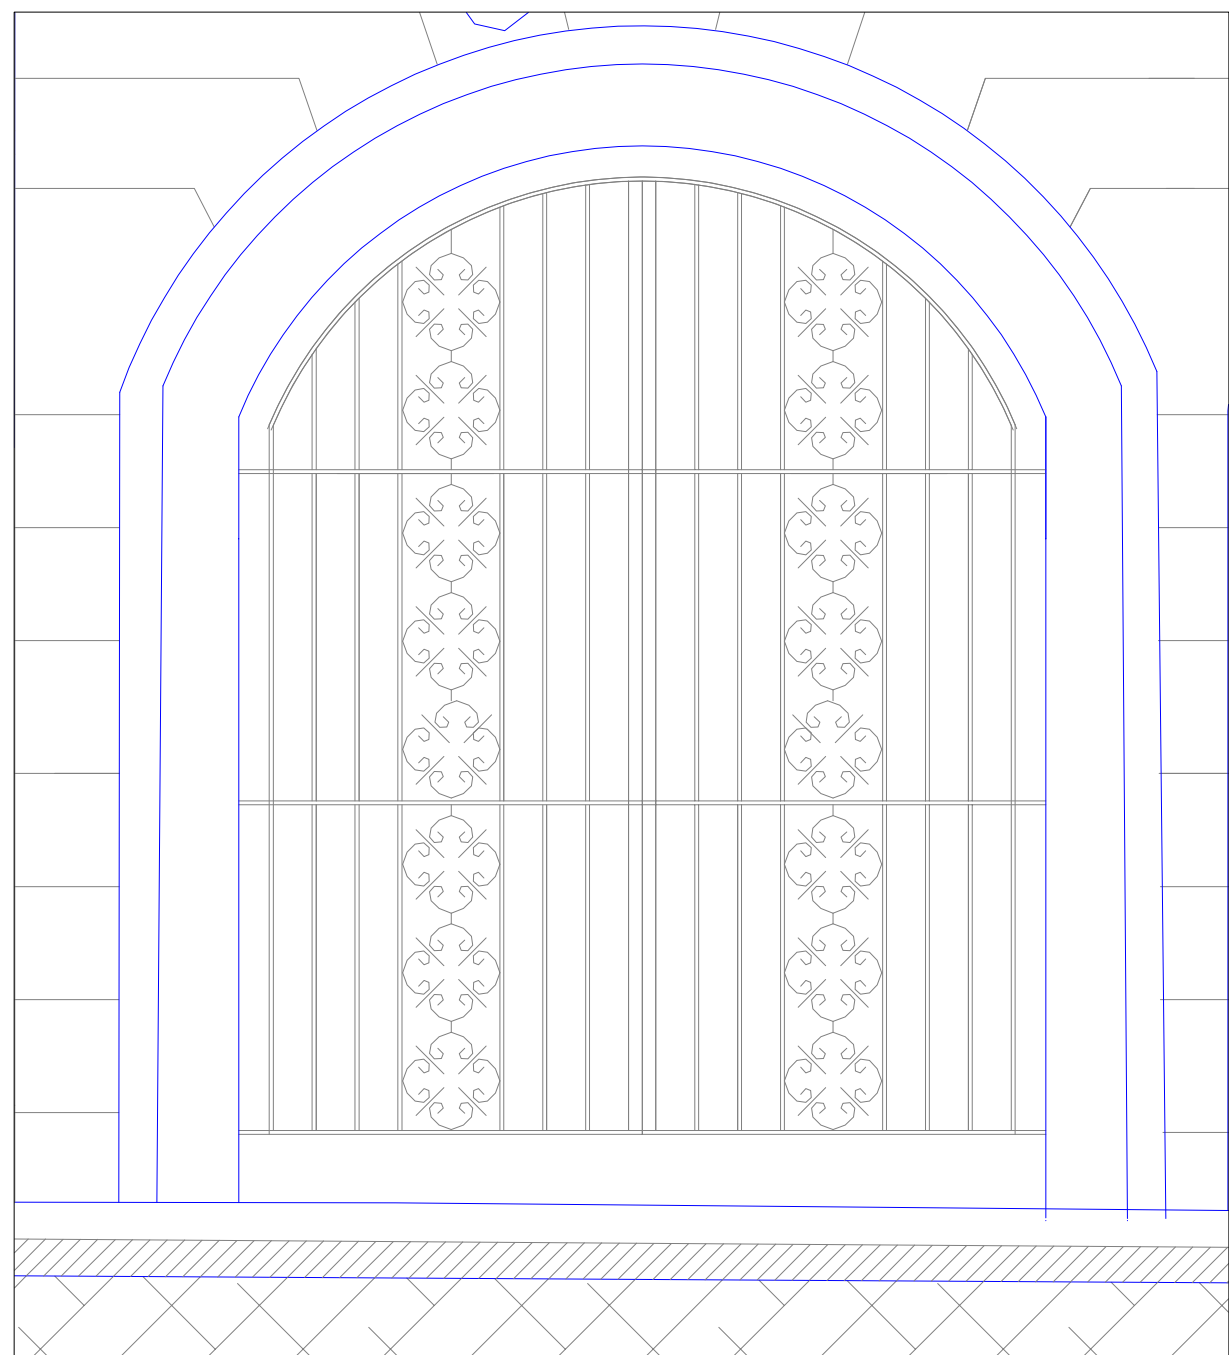

DETAIL 102

Scale: 1:20

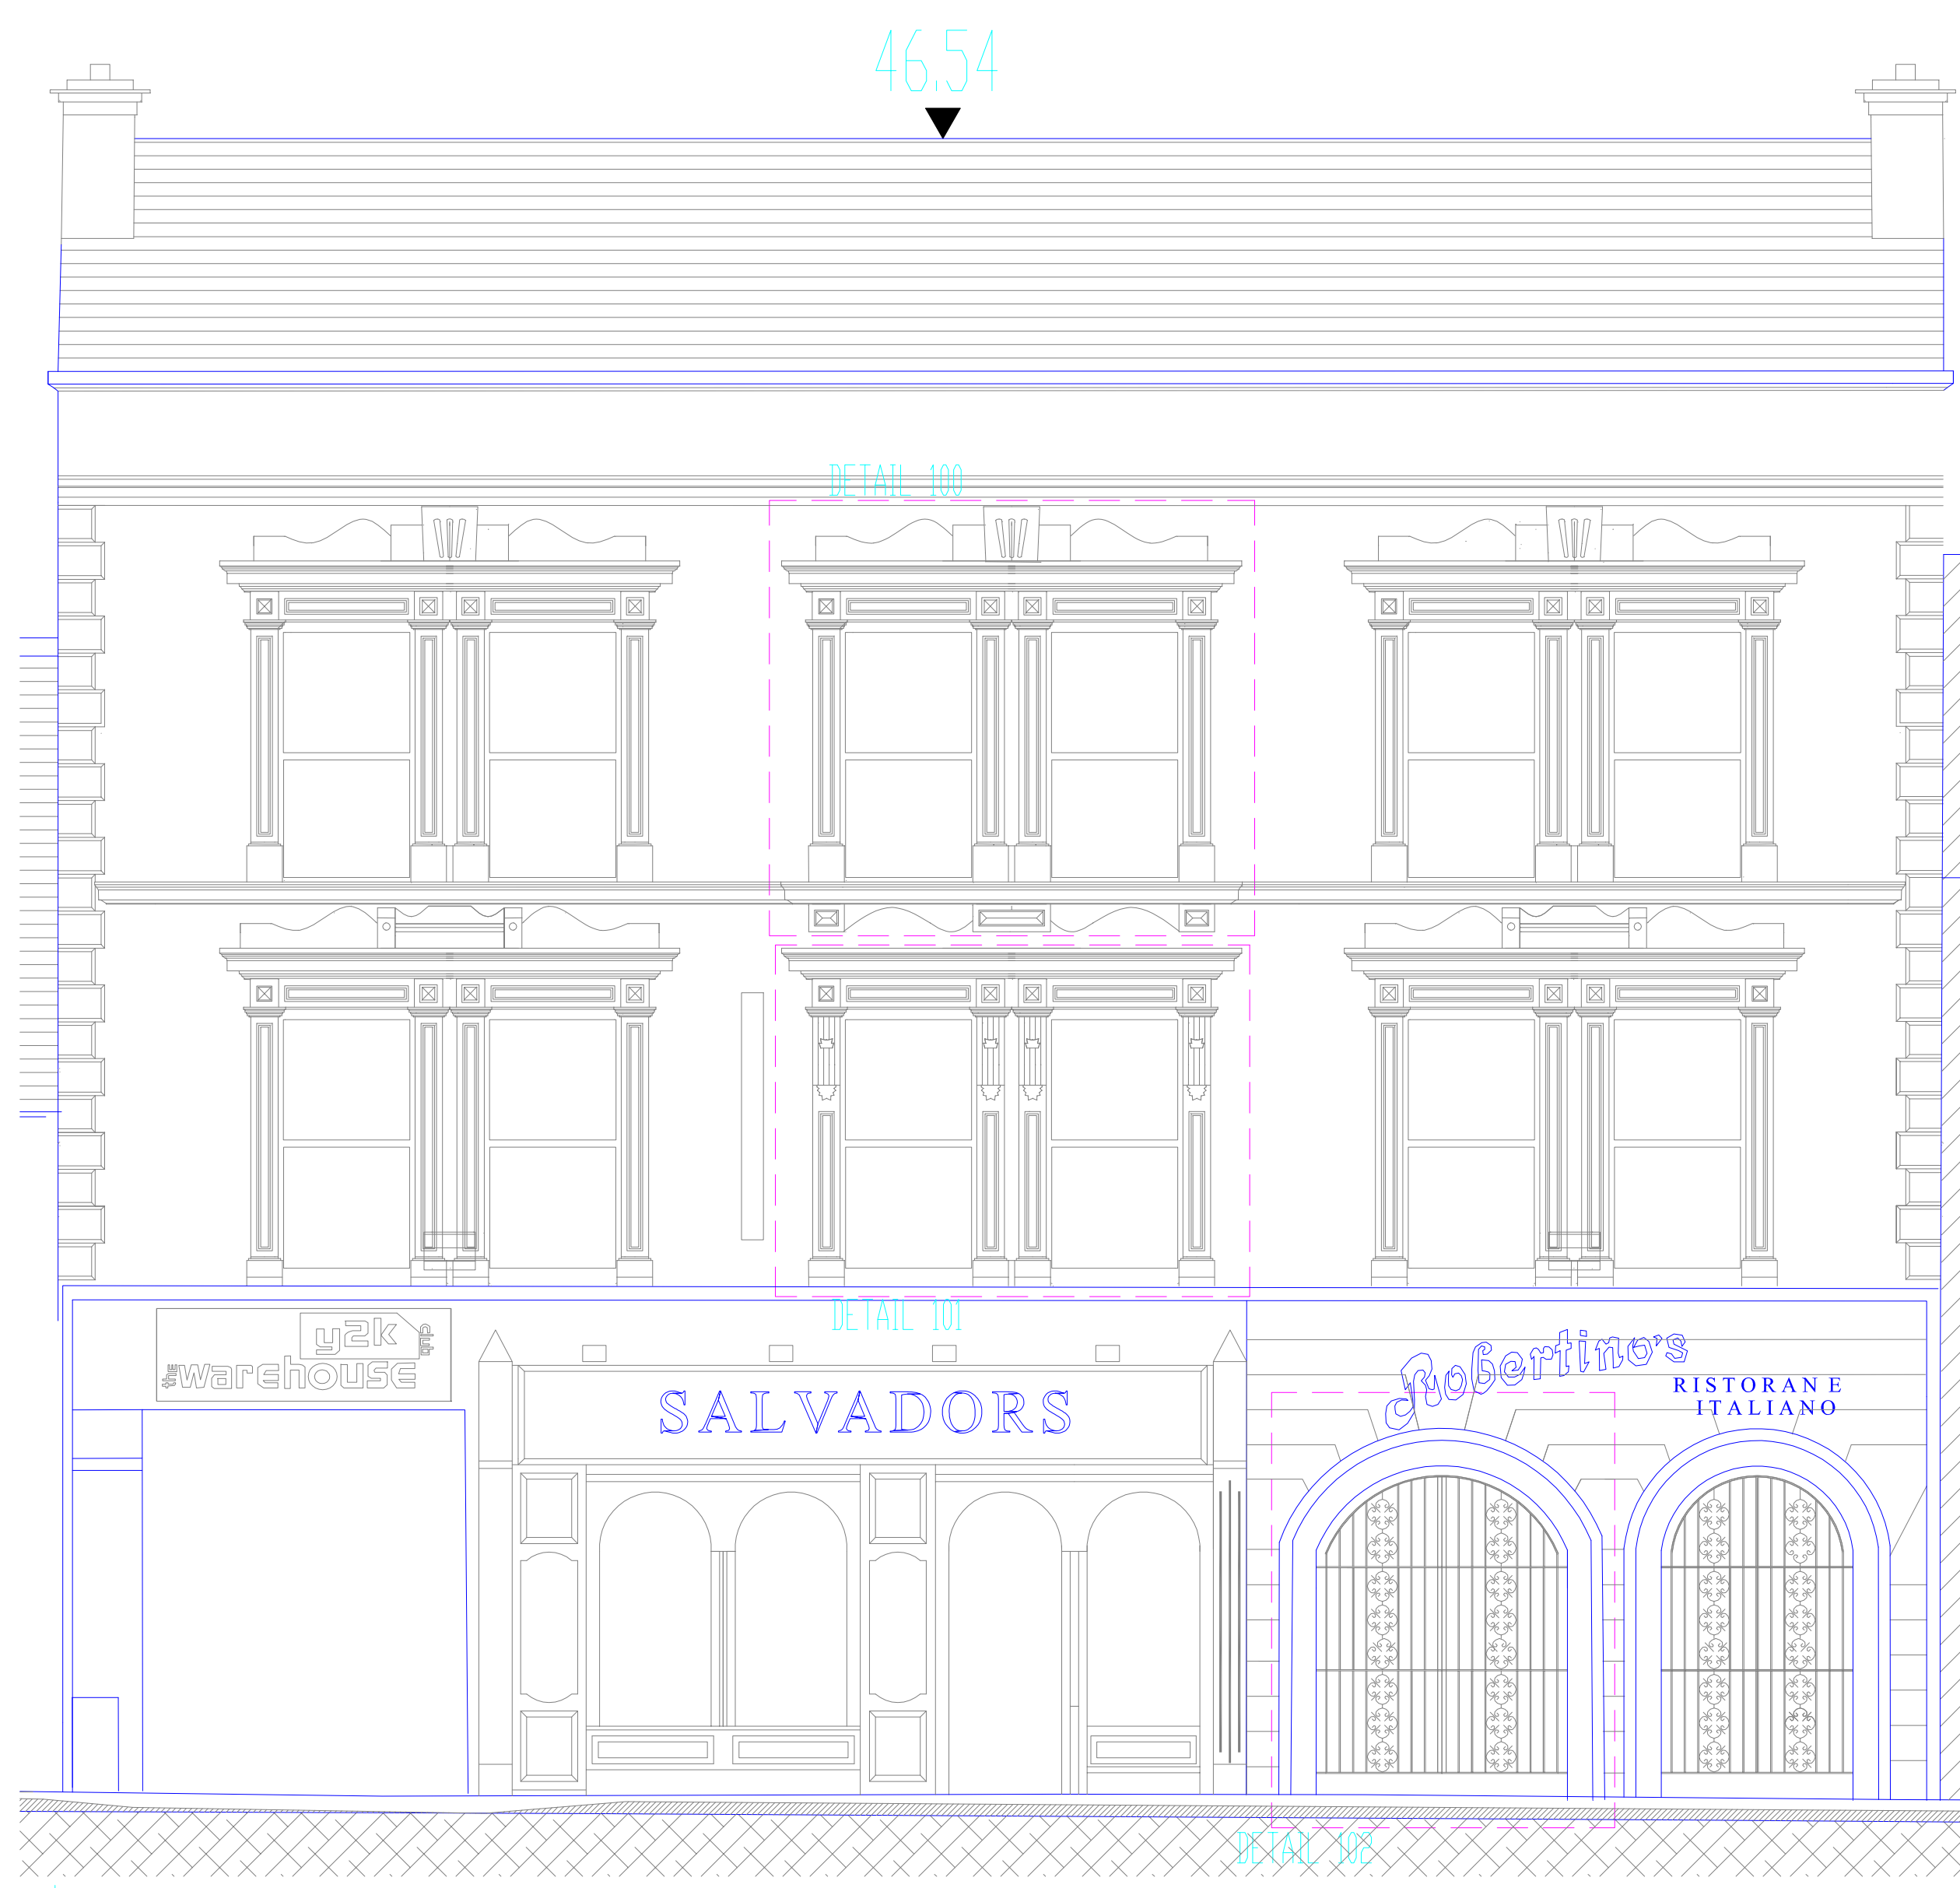

SURVEYED BUILDING

Scale: 1:50




DATUM = 30.00m OD

TOP OF ROADSIDE KERB

ROAD LEVEL (BOTTOM OF KERB)

FOOTPATH LEVEL AT FACE OF BUILDINGS

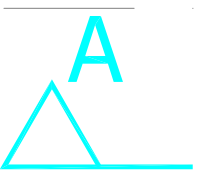

ELEVATION A-A

Scale: 1:100

IT	REVISION	DATE	DESCRIPTION	BY	CHKD BY

Buildings, Facades & Volumetric Surveys, Site Control,



MAPPING SURVEYING SETTING OUT  
Unit 2, Bandon Business Centre  
Lauragh Industrial Estate,  
Bandon, Co Cork.

Tel: 023 8852798 Fax: 023 8852799  
email: info@geodatasurveying.ie  
Website: www.geodatasurveying.ie

Levelling, Setting out, Digital Mapping & Land Registry.

CLIENT: SAMPLE

PROJECT: SAMPLE

TITLE: STREETSCAPE

SCALE: 1-20/50/100

DATE: 10-07-09

DWG. NO: 09459-100